




key

RL 106.350	EXISTING LEVELS
RL 106.35	PROPOSED LEVELS
[Symbol]	CAPPING BEAM / EXTENT OF BASEMENT UNDER
P1	CONCRETE UNIT PAVEMENT - TYPE 1 (400x400x40mm - P5)
P2	CONCRETE UNIT PAVEMENT - TYPE 2 (400x400x40mm - P5)
P3	CONCRETE UNIT PAVEMENT - TYPE 3 (400x400x40mm - P5)
D1	TIMBER DECKING (to architects selection)
SF-1	PLAYGROUND SOFTFALL - WETPOUR (TSD)
[Symbol]	PLANTER WALLS - soil depth 600mm (to architects detail)
[Symbol]	PLANTER WALLS - soil depth 800mm (to architects detail)
[Symbol]	PLANTER WALLS - soil depth 1000mm (to architects detail)
SW1	SEATING WALLS - soil depth 400mm (to architects detail)
SW2	SEATING WALLS - soil depth 800mm (to architects detail)
T	TURF (to future detail)
SYN	SYNTHETIC TURF (by others)

isthmus
Landscape Design

isthmus pty ltd	ACA 107 562 149
21 Central Avenue	Como 2220
ph: 0408 200 286	www.isthmus.com.au
Email: landscape@isthmus.com.au	

LEVEL 02 - PODIUM
DORAN DRIVE PRECINCT

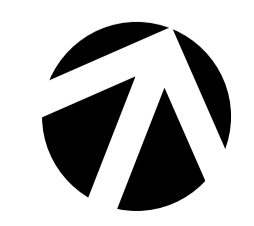

DORAN DRIVE PRECINCT				DWG: IS0311DD-L2			
LEVEL 02 - PODIUM				ISSUE: A			
DORAN DRIVE, CASTLE HILL				Project No. IS0311			
No.	Date	Revision	By	No.	Date	Issue	By
A	25/11/22	PRELIMINARY COORDINATION	MW				
DATE: 25/11/22				ORIGINAL DRAWING AT A1 SIZE		Project No. IS0311	
SCALE: 1:200				CAD File Name: showground castle hill cc.wvx		This work is not to be copied or reproduced in any form without the prior written permission of the author.	



key

89.41

EXISTING LEVELS
RL 106.350
RL 106.25

PROPOSED LEVELS

CAPPING BEAM 1
EXTENT OF BASEMENT UNDER

P1 CONCRETE UNIT PAVEMENT - TYPE 1 (400x400x40mm - P5)

P2 CONCRETE UNIT PAVEMENT - TYPE 2 (400x400x40mm - P5)

P3 CONCRETE UNIT PAVEMENT - TYPE 3 (400x400x40mm - P5)

D1 TIMBER DECKING (to architects selection)

SF-1 PLAYGROUND SOFTFALL - WETPOUR (TSD)

Dw0.2 PLANTER WALLS - soil depth 600mm (to architects detail)

Dw0.3 PLANTER WALLS - soil depth 800mm (to architects detail)

Dw0.4 PLANTER WALLS - soil depth 1000mm (to architects detail)

SW1 SEATING WALLS - soil depth 400mm (to architects detail)

SW2 SEATING WALLS - soil depth 800mm (to architects detail)


T TURF (to future detail)

SYN SYNTHETIC TURF (by others)

isthmus
Landscape Design

isthmus pty ltd ACA 107 562 149
21 Central Avenue Como 2226
ph: 0408 200 286 www.isthmus.com.au
Email: landscape@isthmus.com.au


LEVEL 03 - C.O.S
DORAN DRIVE PRECINCT

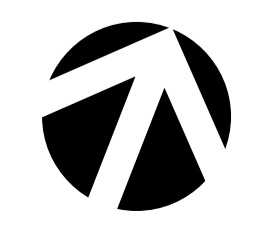

No.	Date	Revision	By	No.	Date	Issue	By
				A	25/11/22	PRELIMINARY COORDINATION	MW

DORAN DRIVE PRECINCT		DWG: IS0311DD-L3
LEVEL 03 - C.O.S		ISSUE: A
DORAN DRIVE, CASTLE HILL		
DATE:	25/11/22	ORIGINAL DRAWING AT A1 SIZE
SCALE:	1:100	A3 REDUCTION: 50%
CAD File Name: showground castle hill cc.wvx		Project No. IS0311

© 2021 isthmus pty ltd
This work is not to be copied or reproduced in any form without the prior written permission of the author.

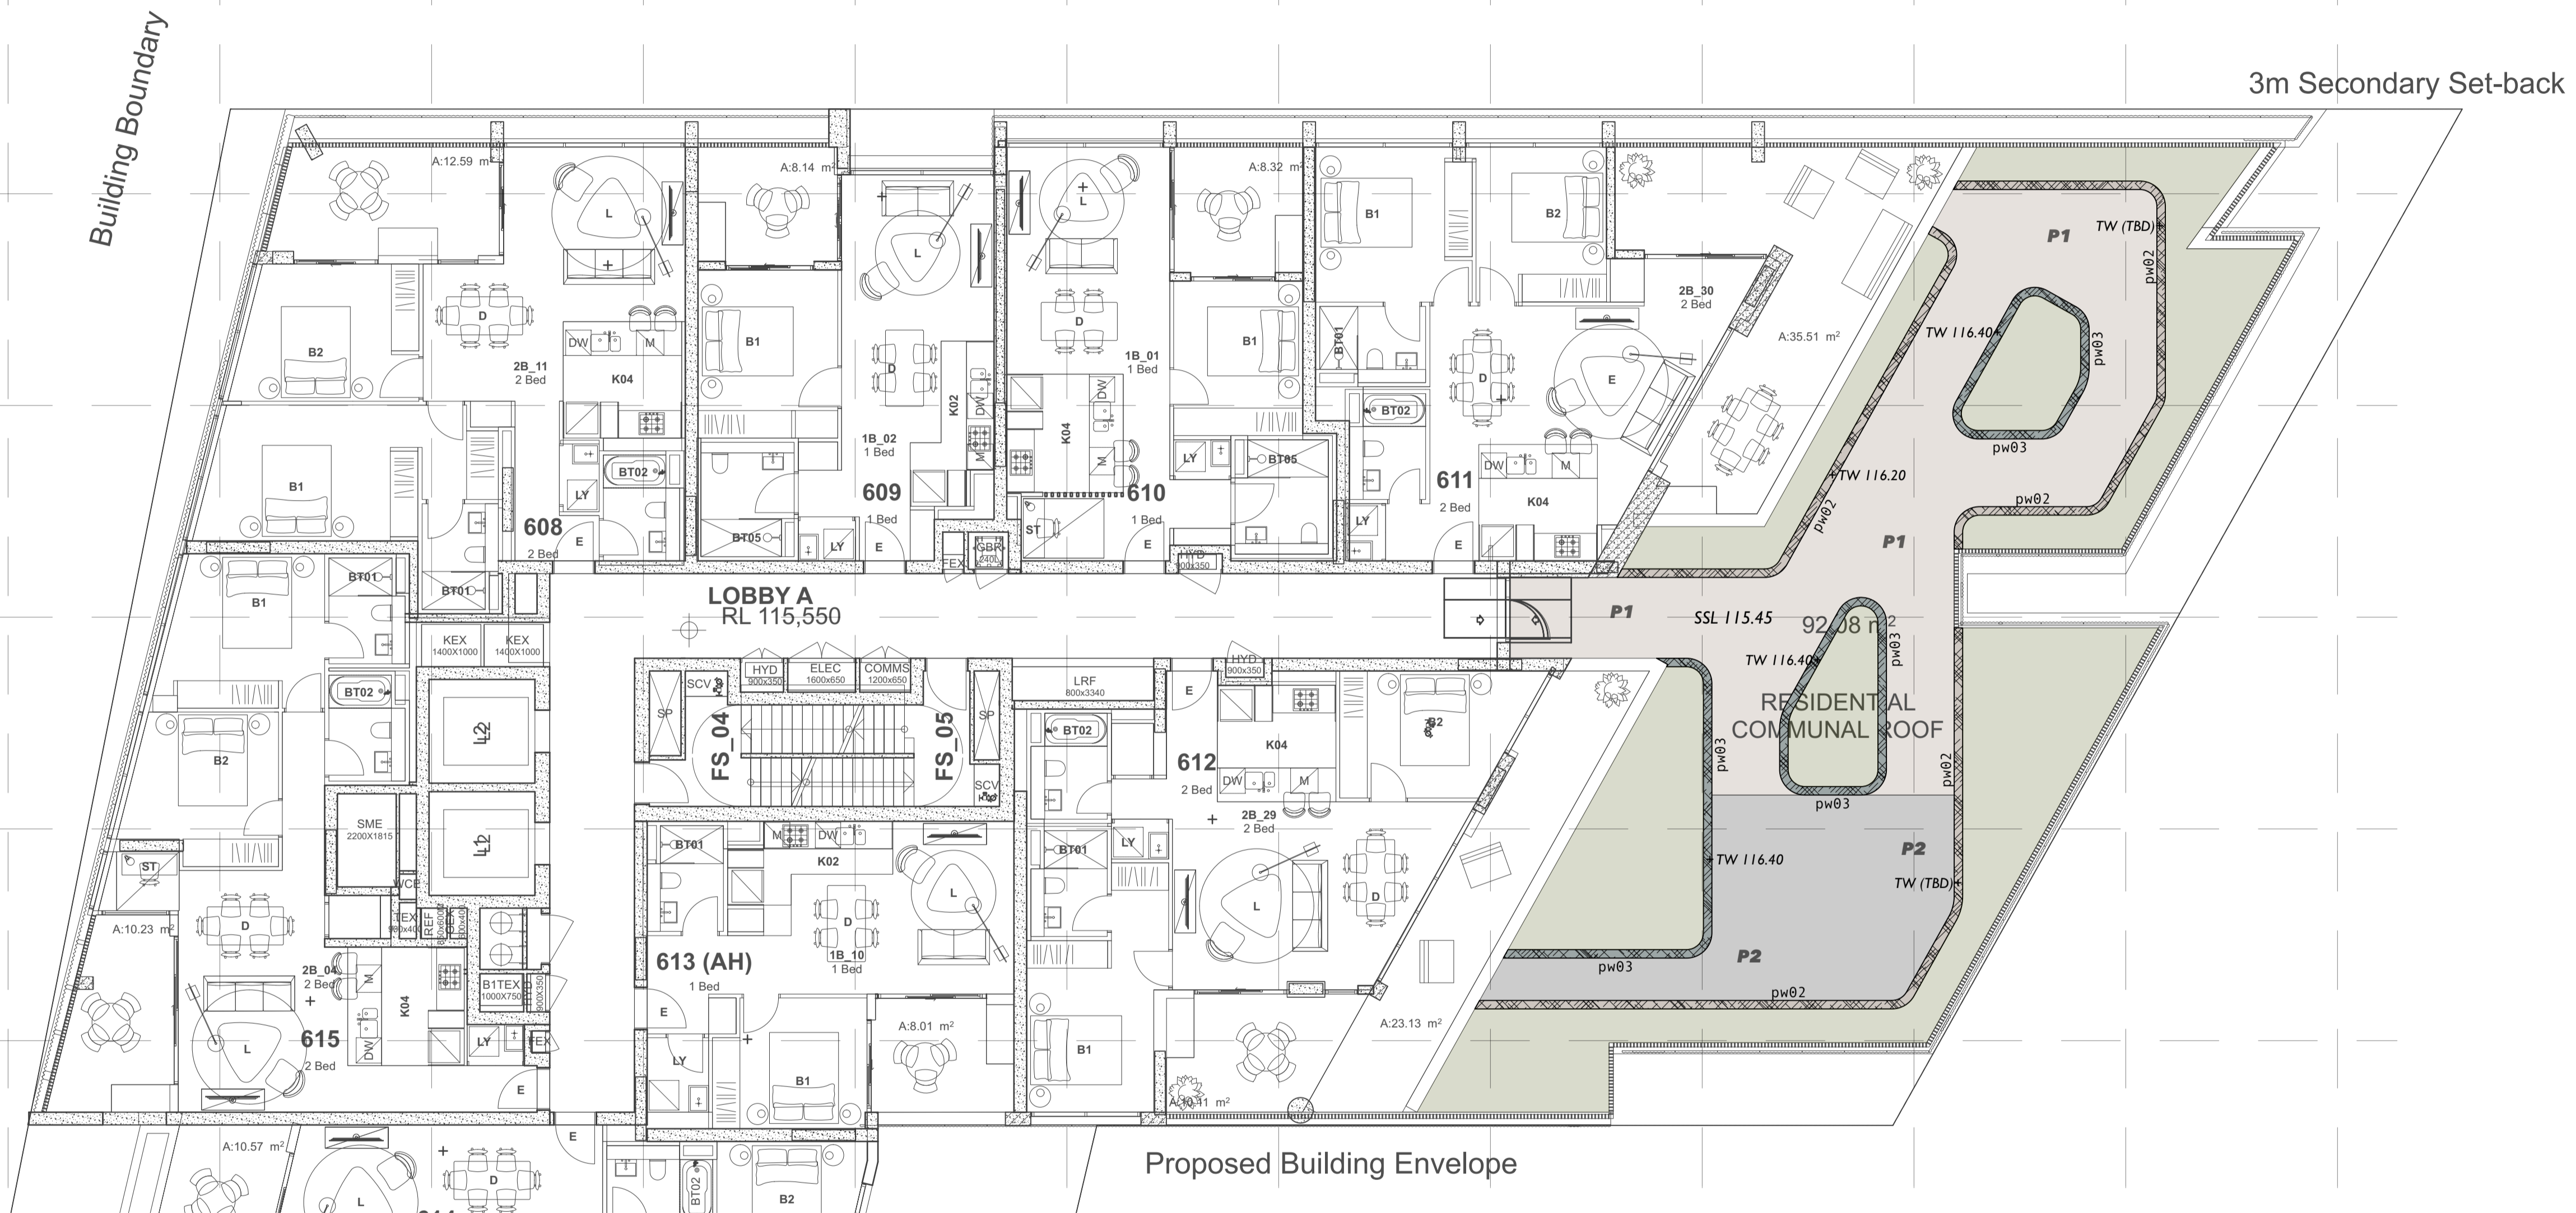

key

89.41

EXISTING LEVELS
RL 106.350
RL 106.25

PROPOSED LEVELS


CAPPING BEAM / EXTENT OF BASEMENT UNDER

- P1** CONCRETE UNIT PAVEMENT - TYPE 1 (400x400x40mm - F5)
- P2** CONCRETE UNIT PAVEMENT - TYPE 2 (400x400x40mm - F5)
- P3** CONCRETE UNIT PAVEMENT - TYPE 3 (400x400x40mm - F5)
- D1** TIMBER DECKING (to architect selection)
- SF-1** PLAYGROUND SOFTFALL - WETPOUR (TBD)
- DW0.2** PLANTER WALLS - soil depth 600mm (to architect detail)
- DW0.3** PLANTER WALLS - soil depth 800mm (to architect detail)
- DW0.4** PLANTER WALLS - soil depth 1000mm (to architect detail)
- SW1** SEATING WALLS - soil depth 400mm (to architect detail)
- SW2** SEATING WALLS - soil depth 800mm (to architect detail)
- T** TURF (to future detail)
- SYN** SYNTHETIC TURF (by others)

isthmus
Landscape Design

isthmus pty ltd ACA 107 562 149
21 Central Avenue C o m o 2220
ph: 0408 200 286 www.isthmus.com.au
Email: landscape@isthmus.com.au

LEVEL 06 - C.O.S
DORAN DRIVE PRECINCT

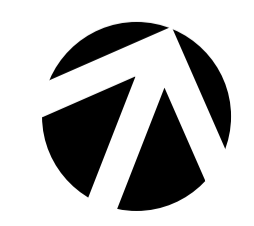

DORAN DRIVE PRECINCT				DWG: IS0311DD-L6			
LEVEL 06 - C.O.S				ISSUE: A			
DORAN DRIVE, CASTLE HILL				Project No. IS0311			
No.	Date	Revision	By	No.	Date	Issue	By
				A	25/11/22	PRELIMINARY COORDINATION	MW
DATE: 25/11/22 ORIGINAL DRAWING AT A1 SIZE				SCALE: 1:100 CAD File Name: showground castle hill cc.wvx			
A3 REDUCTION: 50%				This work is not to be copied or reproduced in any form without the prior written permission of the author.			