



Regulated Design Record				
Project Address: 2 MANDALA PARADE, CASTLE HILL				
Project Title: DORAN DRIVE PRECINCT CASTLE HILL				
Consent No: SSD 15882721		Body Corporate Reg No.:		
Drawing Title: ESC PLAN			Drawing No: 22-999-C1601	
Rev	Date	Description	DP Full Name	Reg No
	dd.mm.yy			

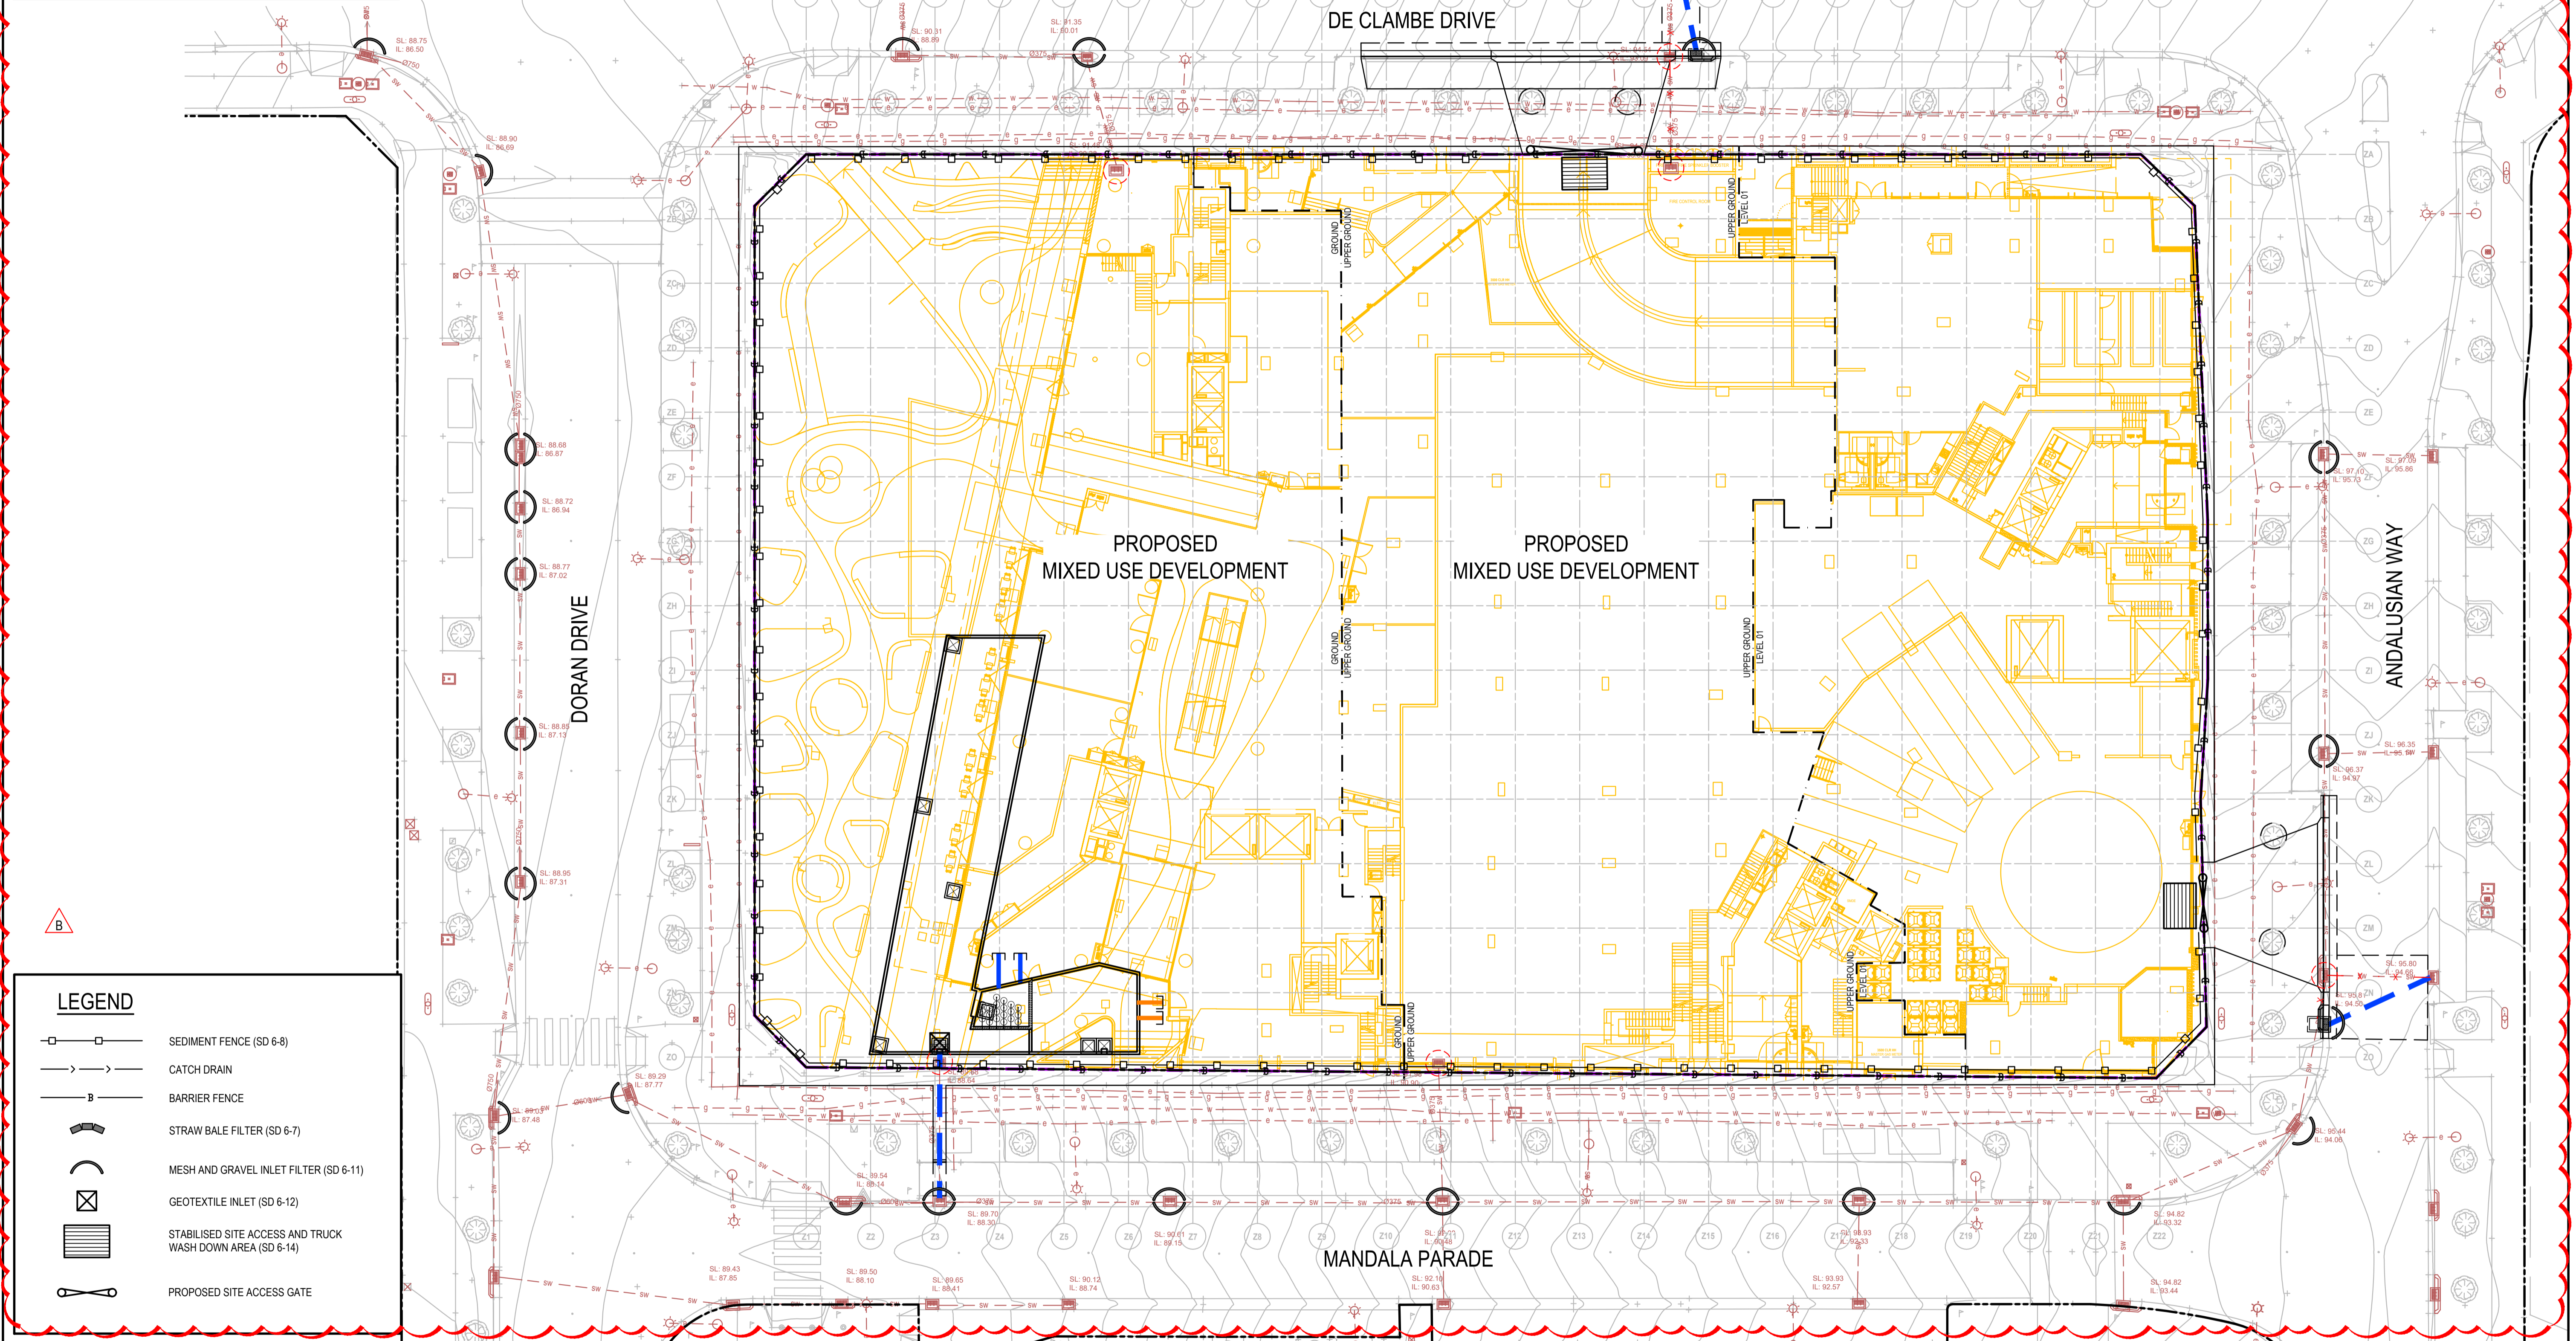

LEGEND	
	SEDIMENT FENCE (SD 6-8)
	CATCH DRAIN
	BARRIER FENCE
	STRAW BALE FILTER (SD 6-7)
	MESH AND GRAVEL INLET FILTER (SD 6-11)
	GEOTEXTILE INLET (SD 6-12)
	STABILISED SITE ACCESS AND TRUCK WASH DOWN AREA (SD 6-14)
	PROPOSED SITE ACCESS GATE

Issue	Description	Date
B	ISSUE FOR CC APPROVAL	11-01-23
A	ISSUE FOR CC APPROVAL	20-10-22

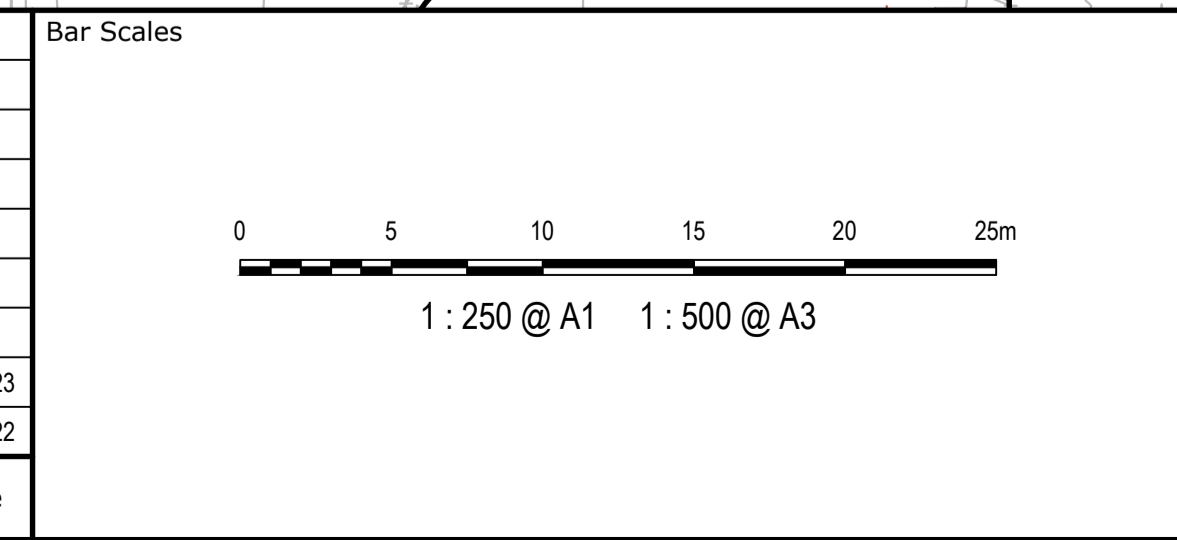

THIS DRAWING CANNOT BE COPIED OR REPRODUCED IN ANY FORM OR USED FOR ANY OTHER PURPOSE OTHER THAN THAT ORIGINALLY INTENDED WITHOUT THE WRITTEN PERMISSION OF AT&L

Client

DEICORP  
BUILT TO DELIVER

Drawn	Checked	Approved
HG	CK	GJ
AT	AT	AT

Scales: 1 : 250

Grid: MGA

Height Datum: AHD

SSD 15882721

Project: DORAN DRIVE PRECINCT CASTLE HILL

Title: EROSION AND SEDIMENT CONTROL PLAN

Civil Engineers and Project Managers

Level 7, 153 Walker Street  
North Sydney NSW 2060  
ABN 96 130 882 405  
Tel: 02 9439 1777  
Fax: 02 9923 1055  
www.atl.net.au  
info@atl.net.au


Status: FOR CC APPROVAL NOT TO BE USED FOR CONSTRUCTION	A1
Project - Drawing No: 22-999-C1601	Issue B








Rev	Date	Description	DP Full Name	Reg No

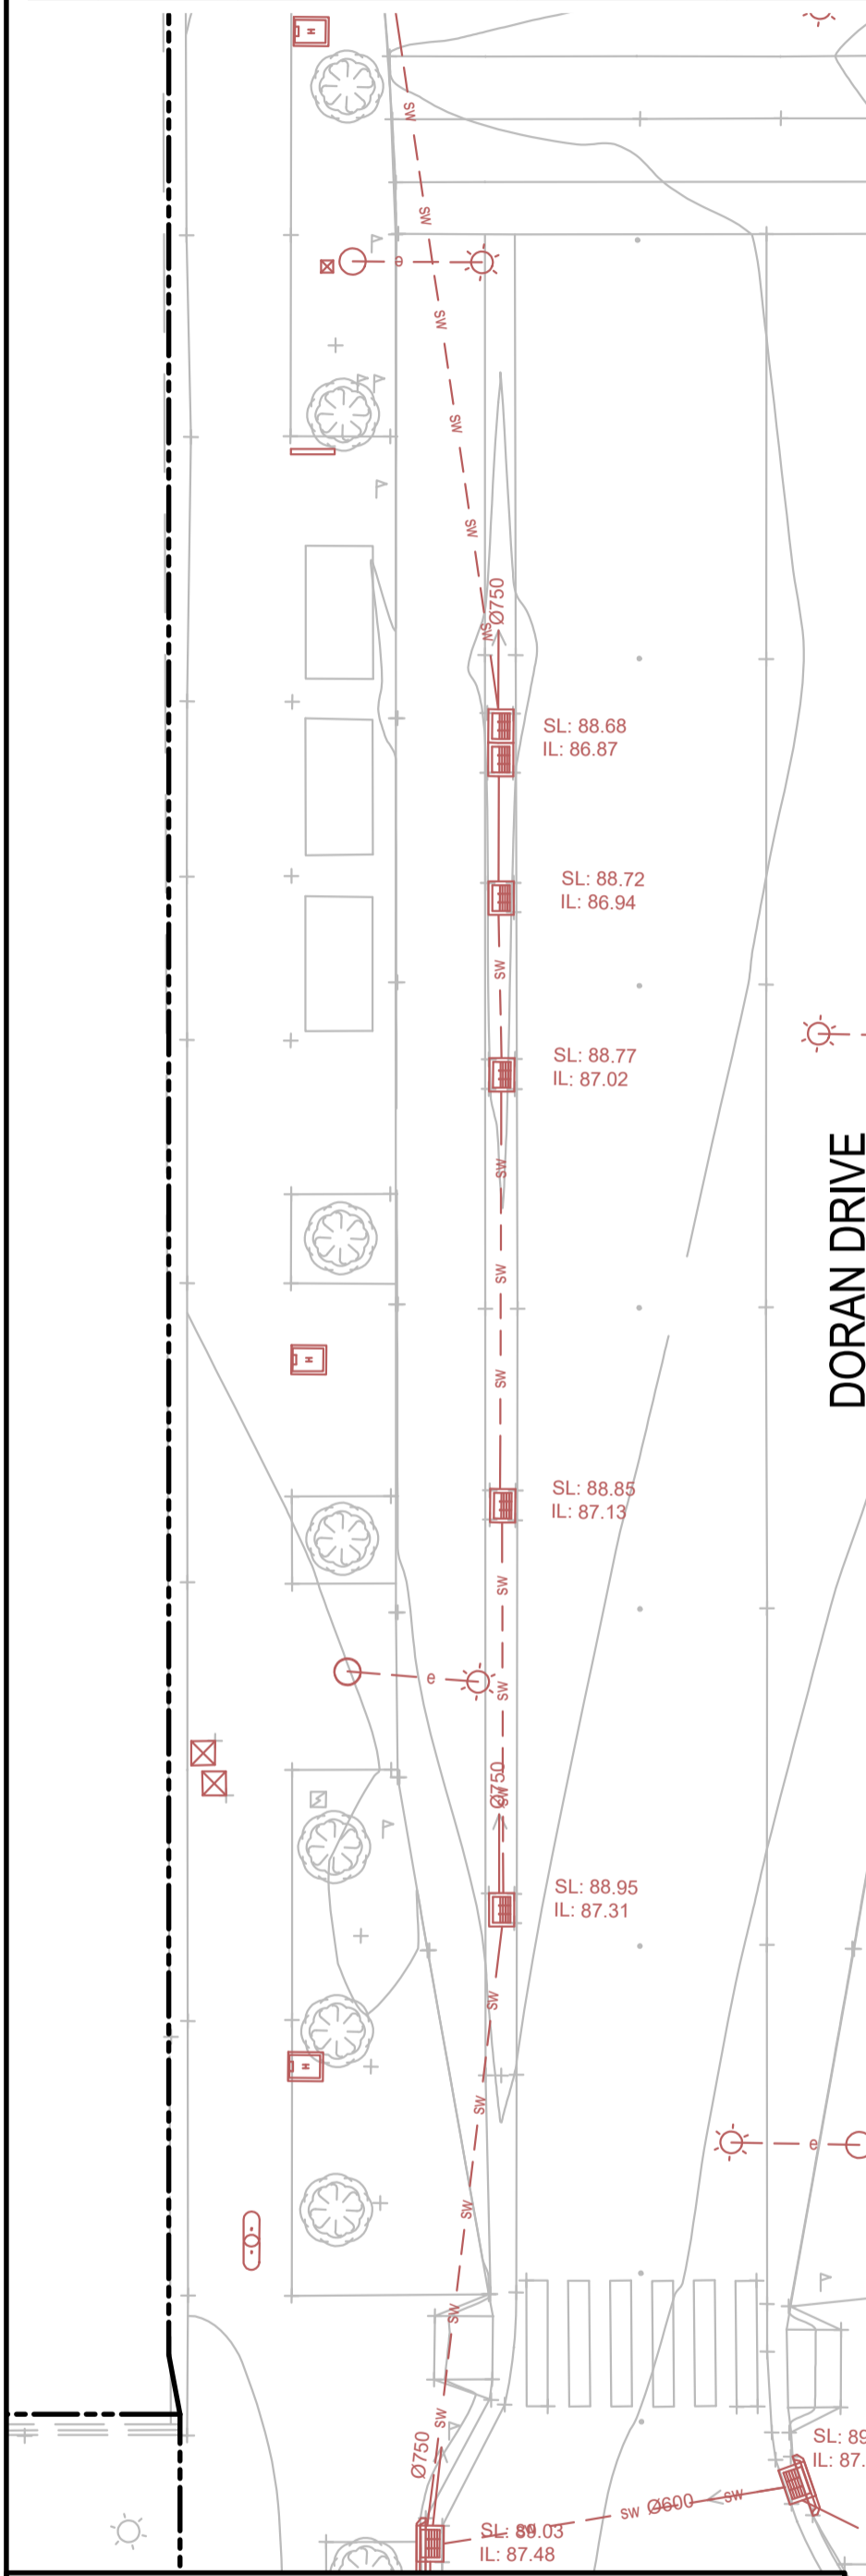

LEGEND	
	SEDIMENT FENCE (SD 6-8)
	BARRIER FENCE

Issue	Description	Date
A	ISSUE FOR CC APPROVAL	11-01-23

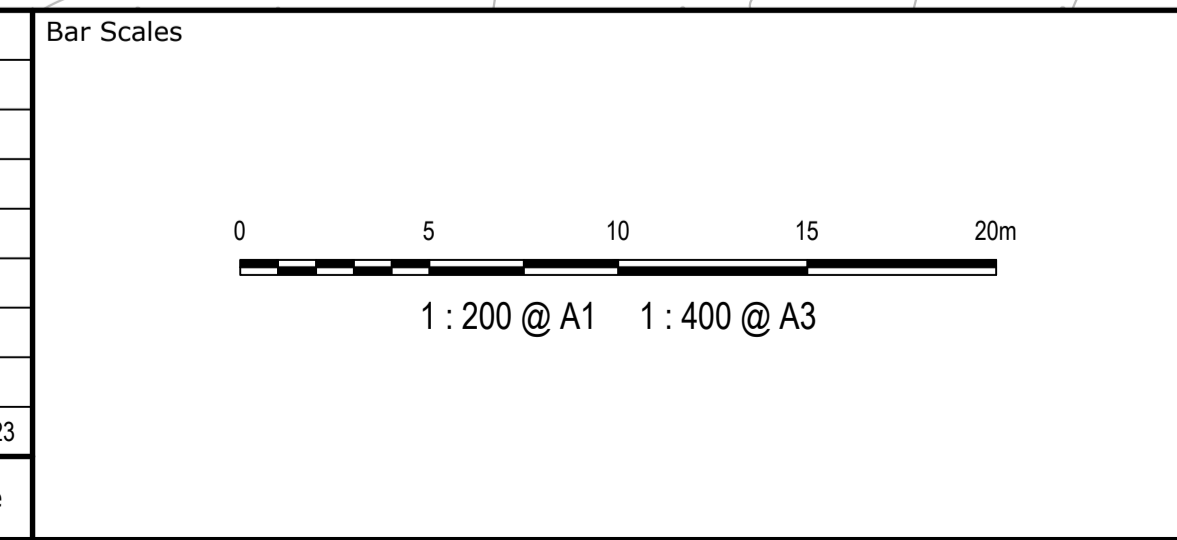

THIS DRAWING CANNOT BE COPIED OR REPRODUCED IN ANY FORM OR USED FOR ANY OTHER PURPOSE OTHER THAN THAT ORIGINALLY INTENDED WITHOUT THE WRITTEN PERMISSION OF AT&L

Client

Scale	1 : 200	Drawn	BL
Grid	MGA	Checked	GJ
Height Datum	AHD	Approved	AT
SSD 15882721			

Project

**DORAN DRIVE PRECINCT  
CASTLE HILL**

Title

**EROSION AND  
SEDIMENT CONTROL  
EXCAVATION  
PLAN**

Civil Engineers and Project Managers

Level 7, 153 Walker Street  
North Sydney NSW 2060  
ABN 96 130 882 405  
Tel: 02 9439 1777  
Fax: 02 9923 1055  
www.at.net.au  
info@at.net.au

Status	FOR CC APPROVAL NOT TO BE USED FOR CONSTRUCTION	A1
Project - Drawing No.	22-999-C1603	Issue
		A